
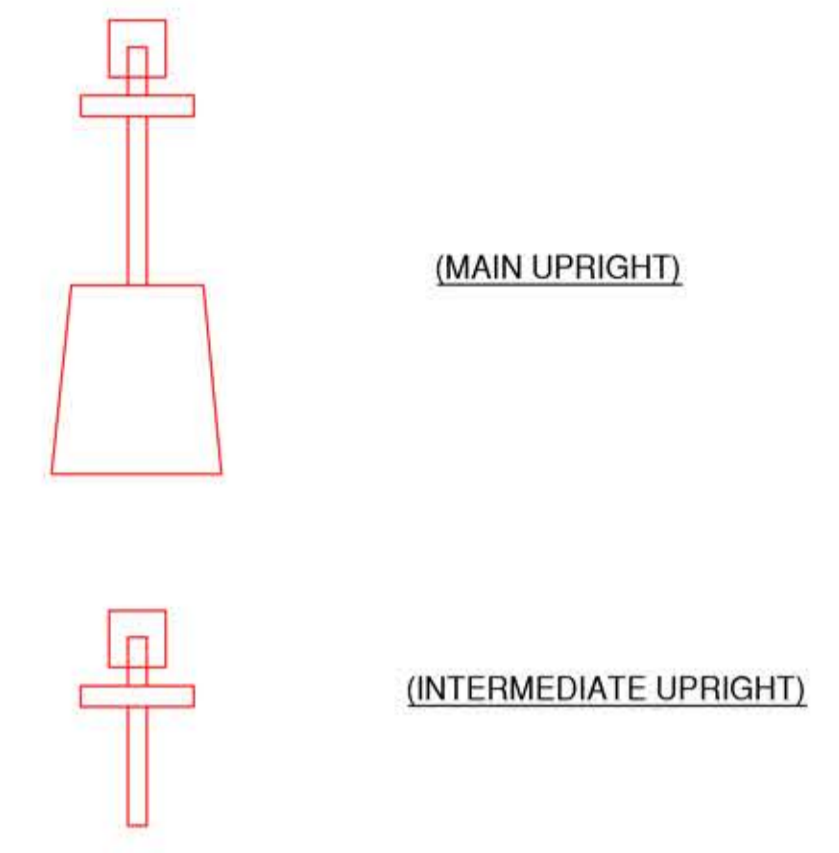
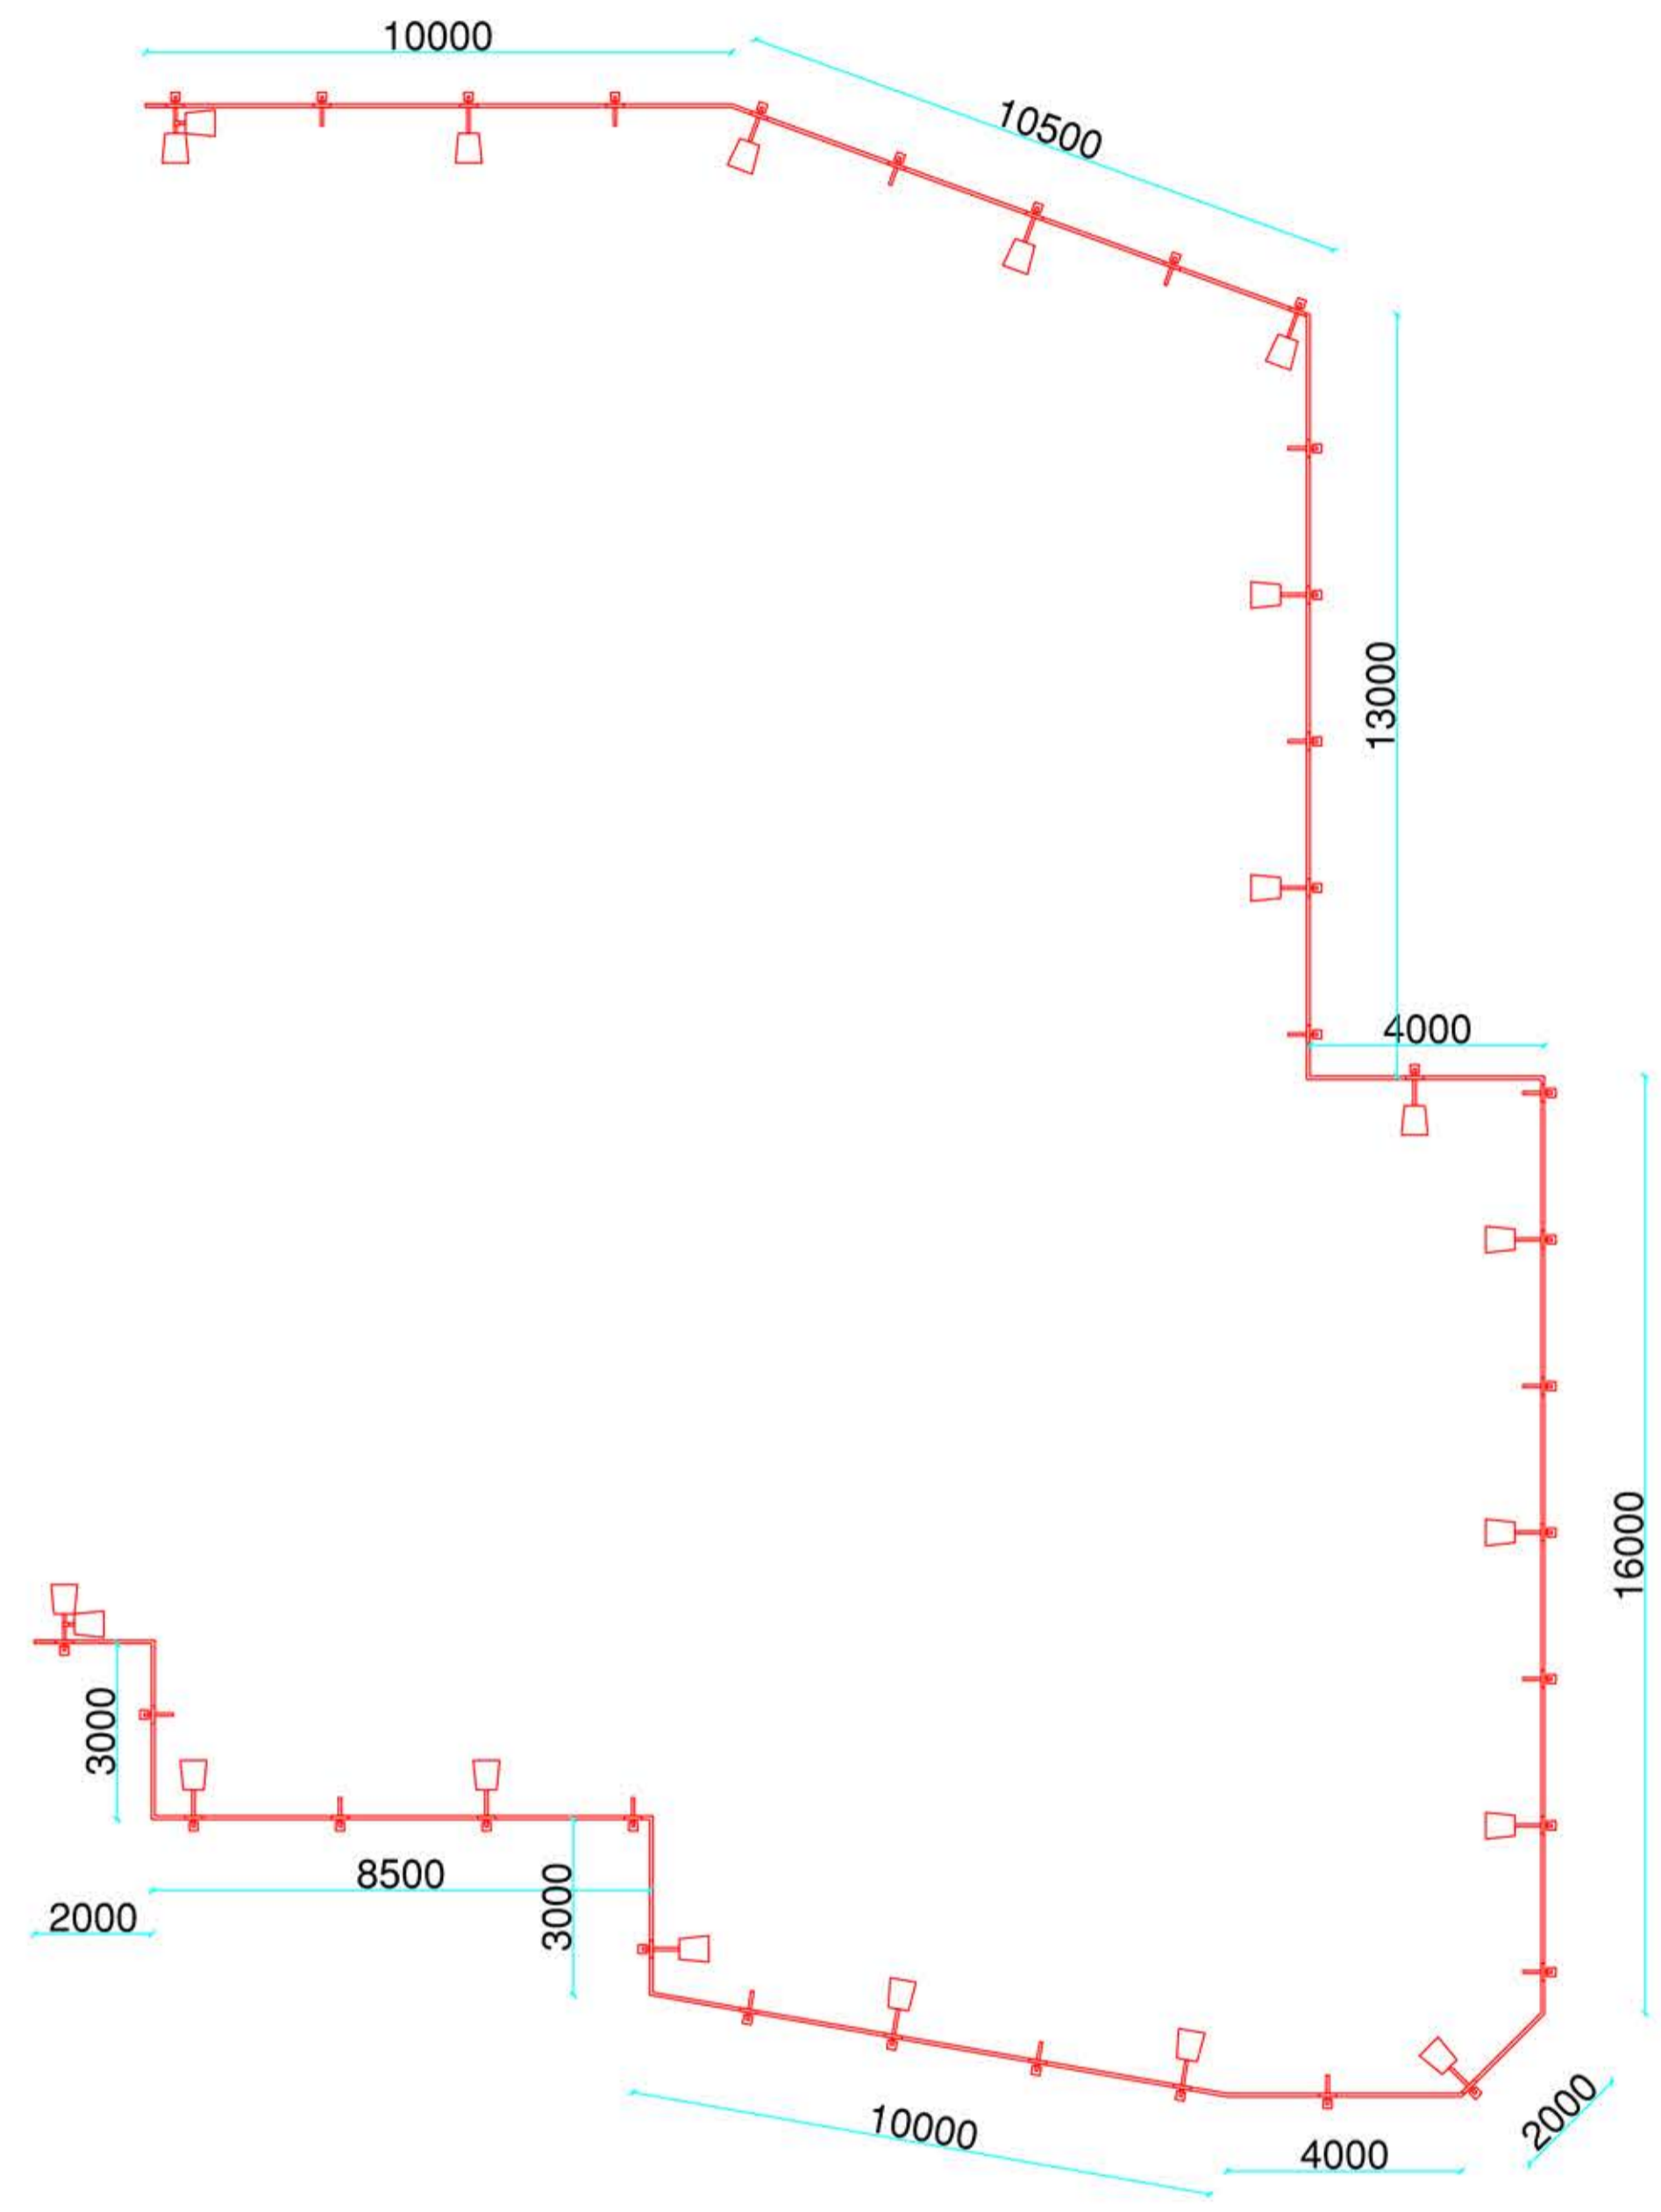


| COMPONENT LIST | | QTY |
|----------------------|--|-----|
| DESC | | |
| MAIN UPRIGHT | | 43 |
| INTERMEDIATE UPRIGHT | | 41 |
| 20 KG COUNTERWEIGHT | | 47 |
| 2.50M CROSSRAIL | | 164 |
| 90 DEG SWEPT BEND | | 30 |
| D END TERMINATION | | 4 |
| SHORT TEE | | 4 |
| SHORT TUBE | | 4 |
| VARIABLE ELBOW | | 20 |

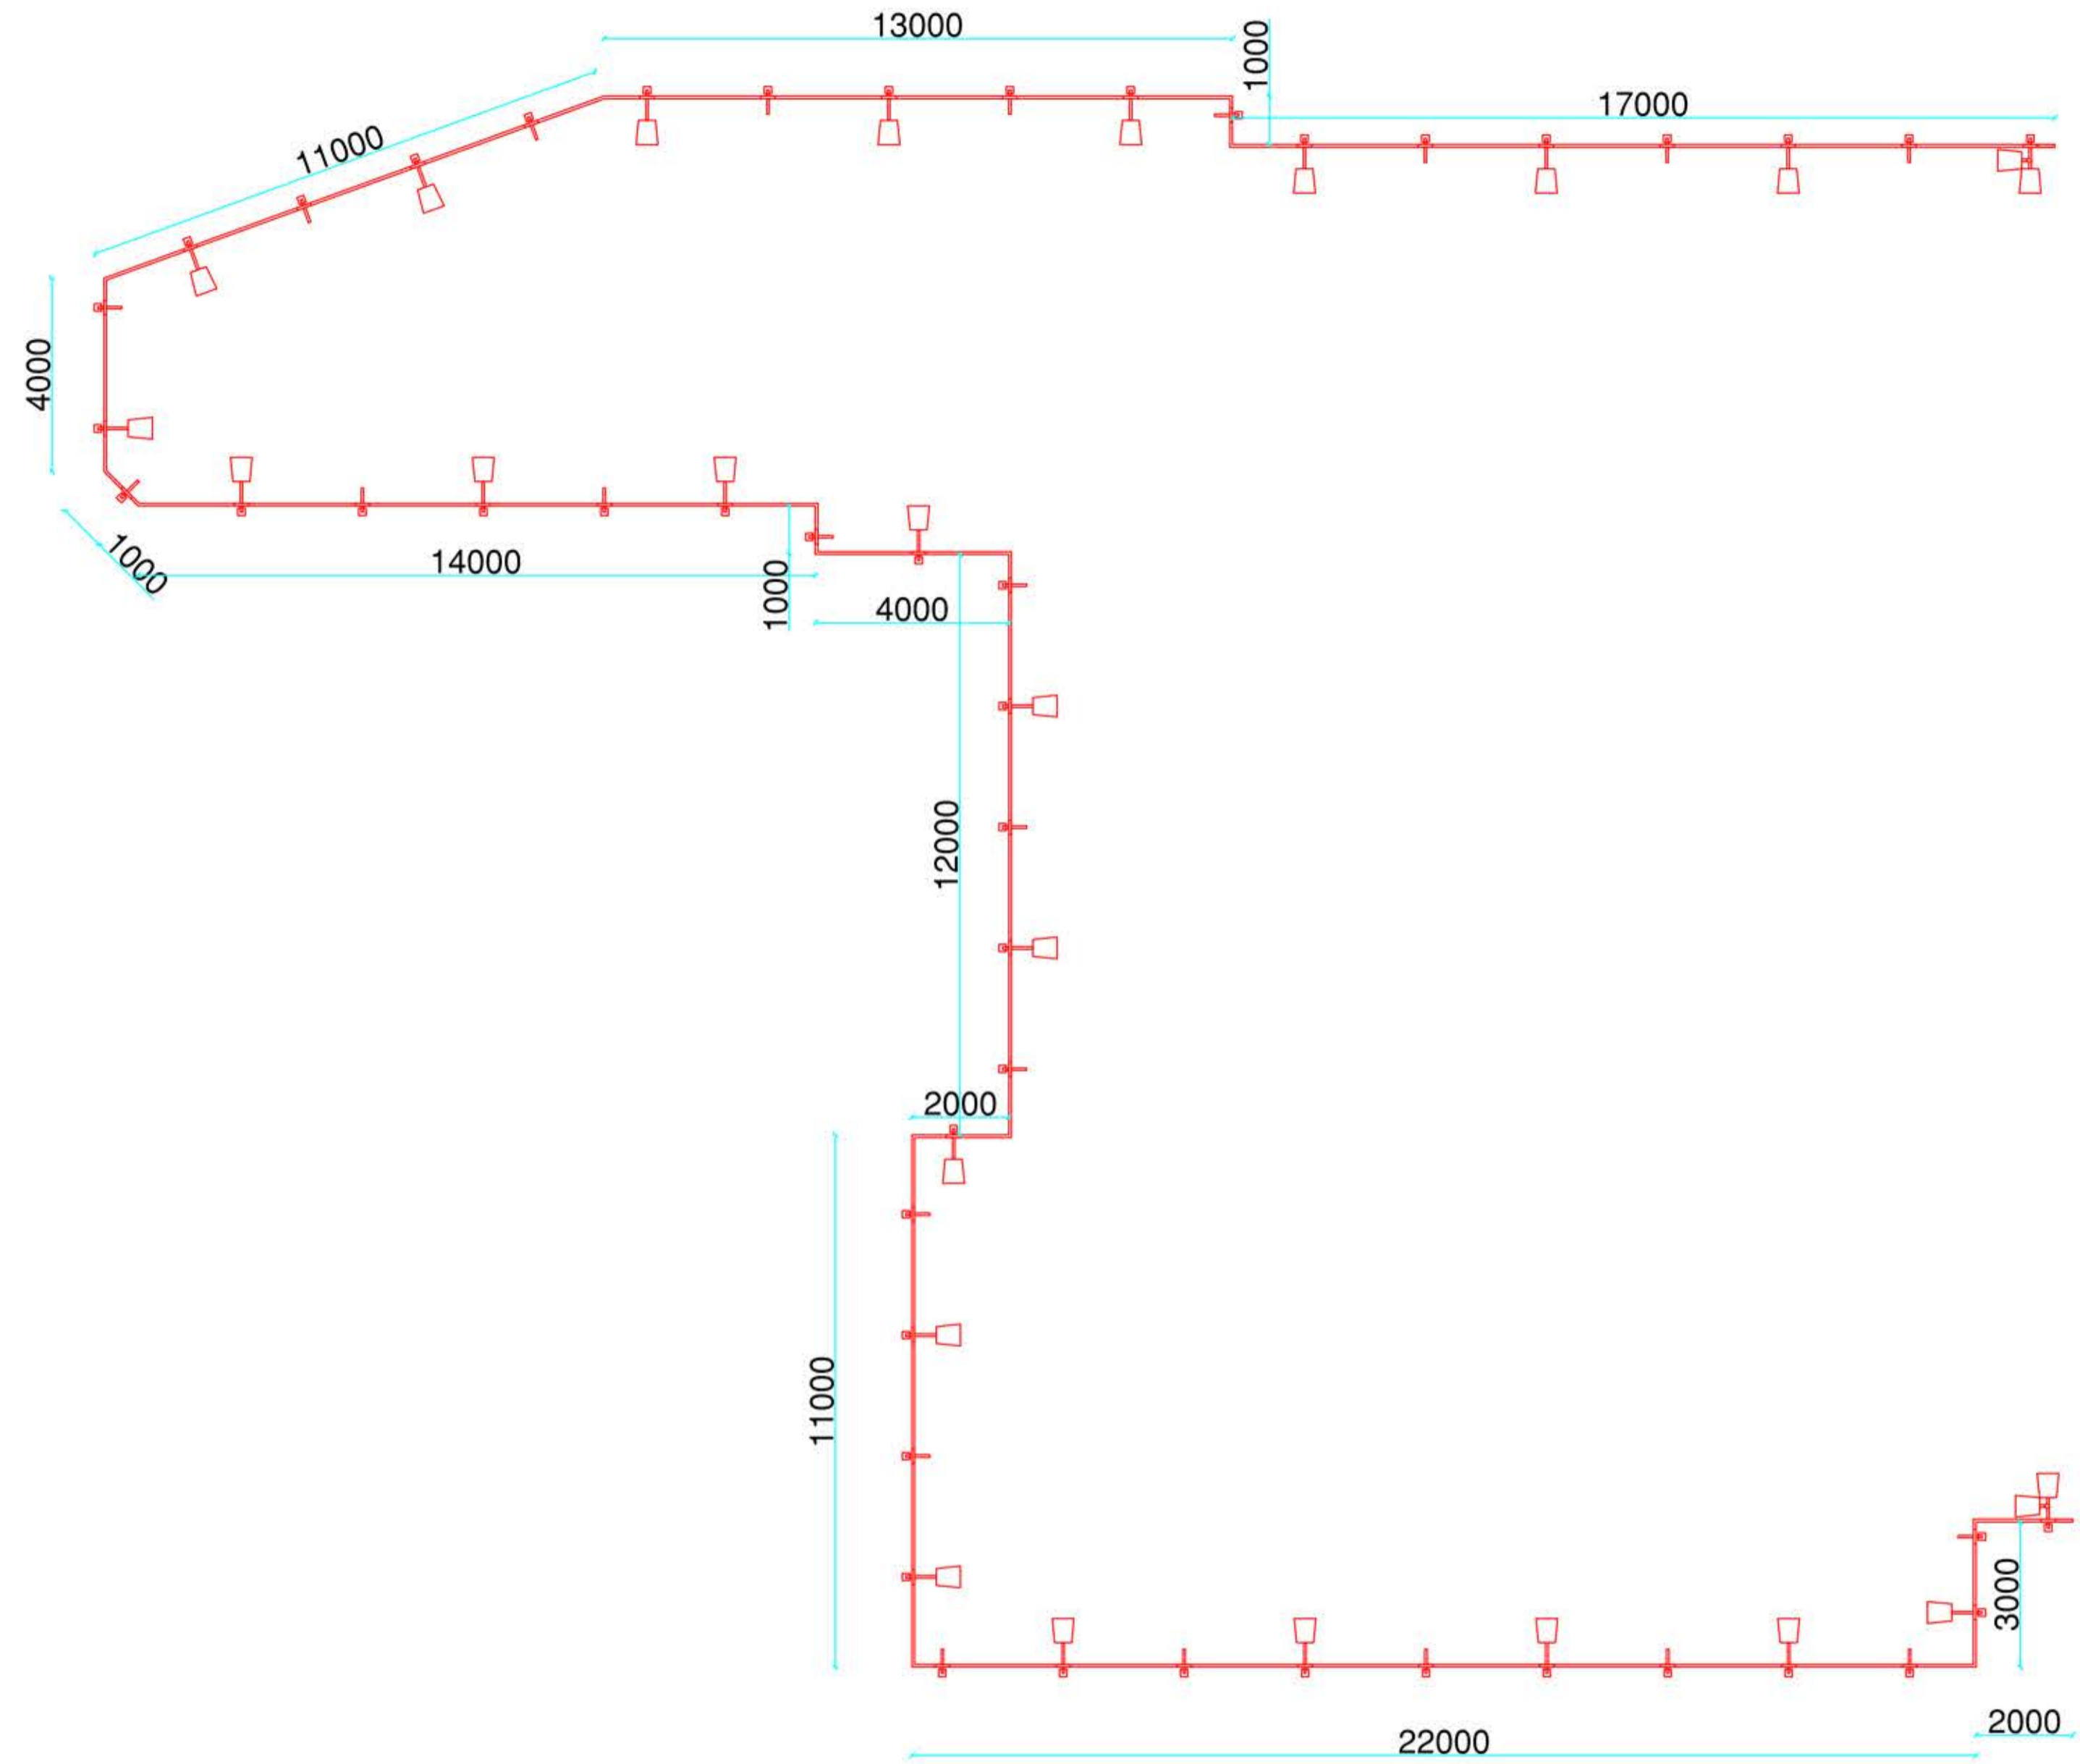

| | |
|-----------------------------------|--|
| DRAWING TITLE GUARDRAIL LAYOUT | |
| PROJECT | |
| CLIENT | |
| DRAWING NUMBER | |
| REVISION 0 | |

| SCALE | REVISIONS | REV | DESCRIPTION | BY | DATE |
|------------------|-----------|-----|-------------|----|------|
| NTS | | - | ----- | - | -- |
| | | | -- | | |
| VERSION DRAFT | | | | | |
| DATE 20/04/17 | | | | | |

THIS DRAWING MUST NOT BE SCALED. WRITTEN DIMENSIONS ONLY TO BE RESPECTED. THIS DRAWING IS COPYRIGHT© AND MAY NOT BE COPIED OR REPRODUCED WITHOUT THE OWNERS PRIOR CONSENT